




FRONT SIDE VIEW

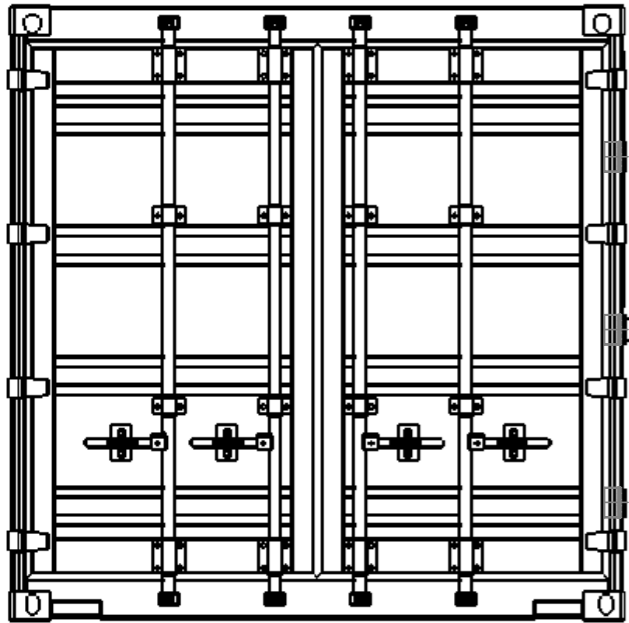



RIGHT SIDE VIEW

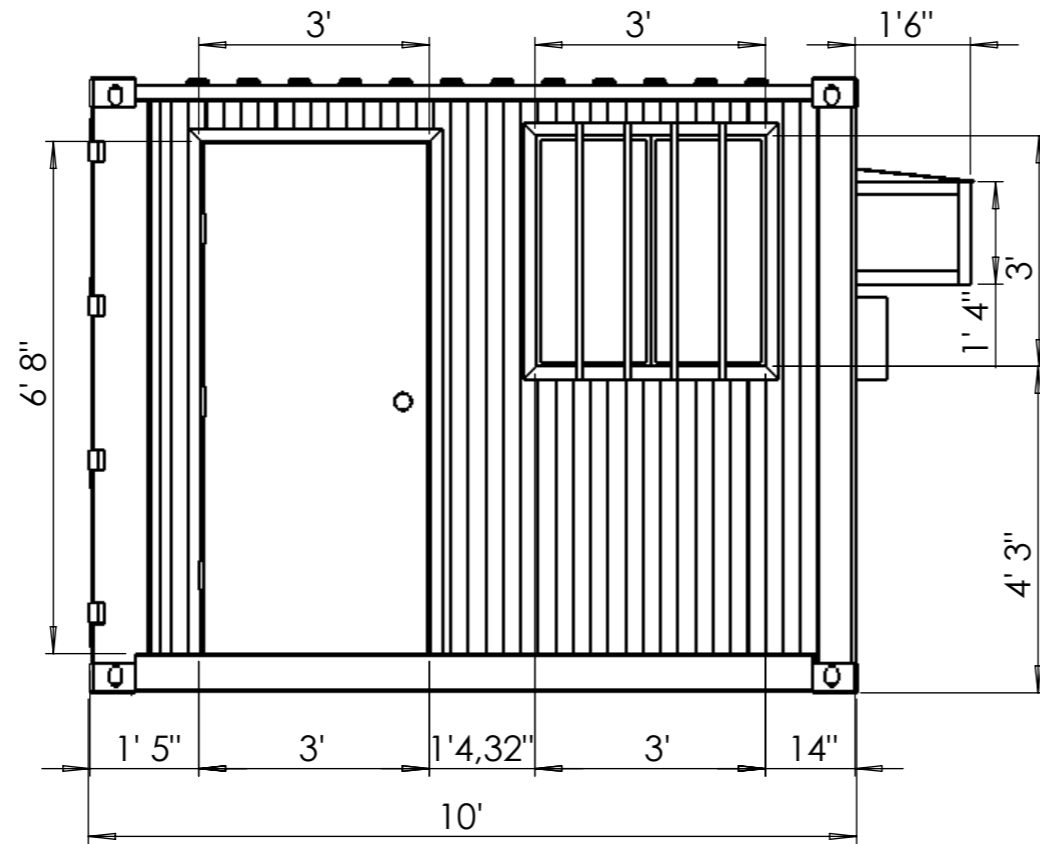

REAR SIDE VIEW

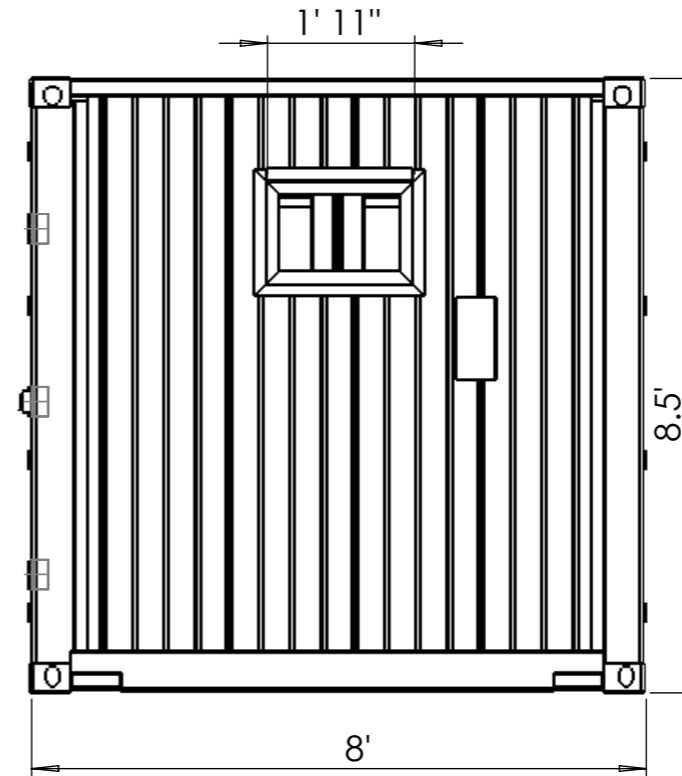

ELECTRIC PLAN

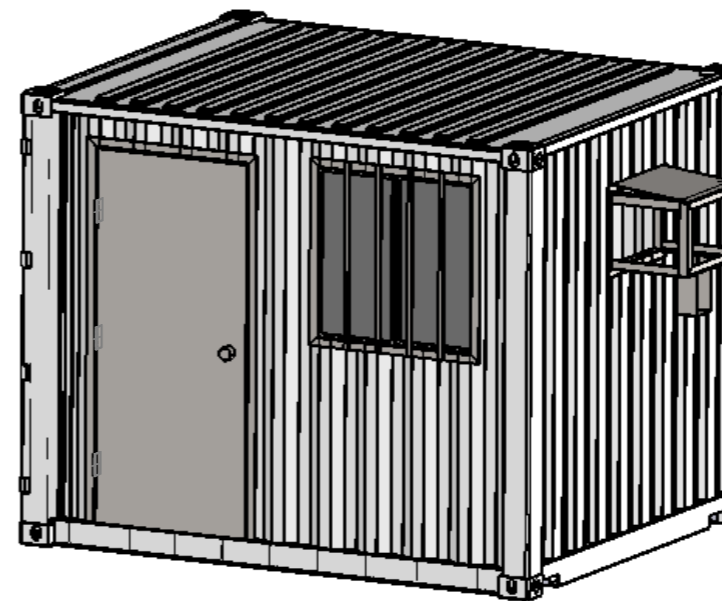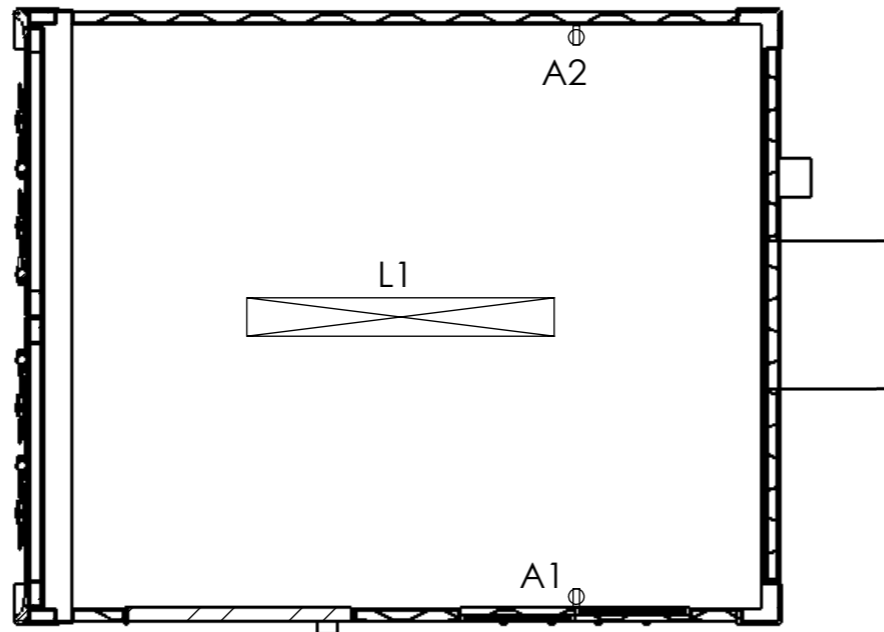

THIS DRAWING AND THE INFORMATION HEREIN CONTAINED ARE THE PROPERTY OF "CONEXWEST" WHICH HAS FURNISHED THEM IN CONFIDENCE UPON THE UNDERSTANDING AND CONDITIONS ALL PERSONS, FIRMS OR CORPORATIONS RECEIVING THEM BE DEEMED TO HAVE AGREED TO MAKE NO COPY, DUPLICATION, DISCLOSURE OR USE WHATSOEVER OF ALL OR ANY PART THEREOF EXCEPT AS EXPRESSLY AUTHORIZED IN WRITING BY "CONEXWEST"
 Conexwest
 855-878-5233
 800 Avenue H, San Francisco CA 94130
 sales@conexwest.com
 SKU: CXW100F

GENERAL NOTES

1. IF YOU HAVE QUESTIONS - ASK!
2. DO NOT SCALE DRAWING.
3. REMOVE ALL SHARP CORNERS
4. REMOVE ALL WELD SPLATTER
5. MATERIAL IS LISTED
6. QUANTITY IS LISTED

5		
4		
3		
2		
1		
REV#	DATE	DESCRIPTION



PRODUCT	10' OFFICE CONTAINER
TITLE	10' OFFICE
DWG NO	3

DATE 1.10.19	SCALE: NOT TO SCALE
DRAWN BY M.S	CHECKED BY M.H